


TYPICAL CROSS SECTION (i)
(TAKEN AT ENDS OF BRIDGE - SHOWING 'WING DOWN' CONDITION)

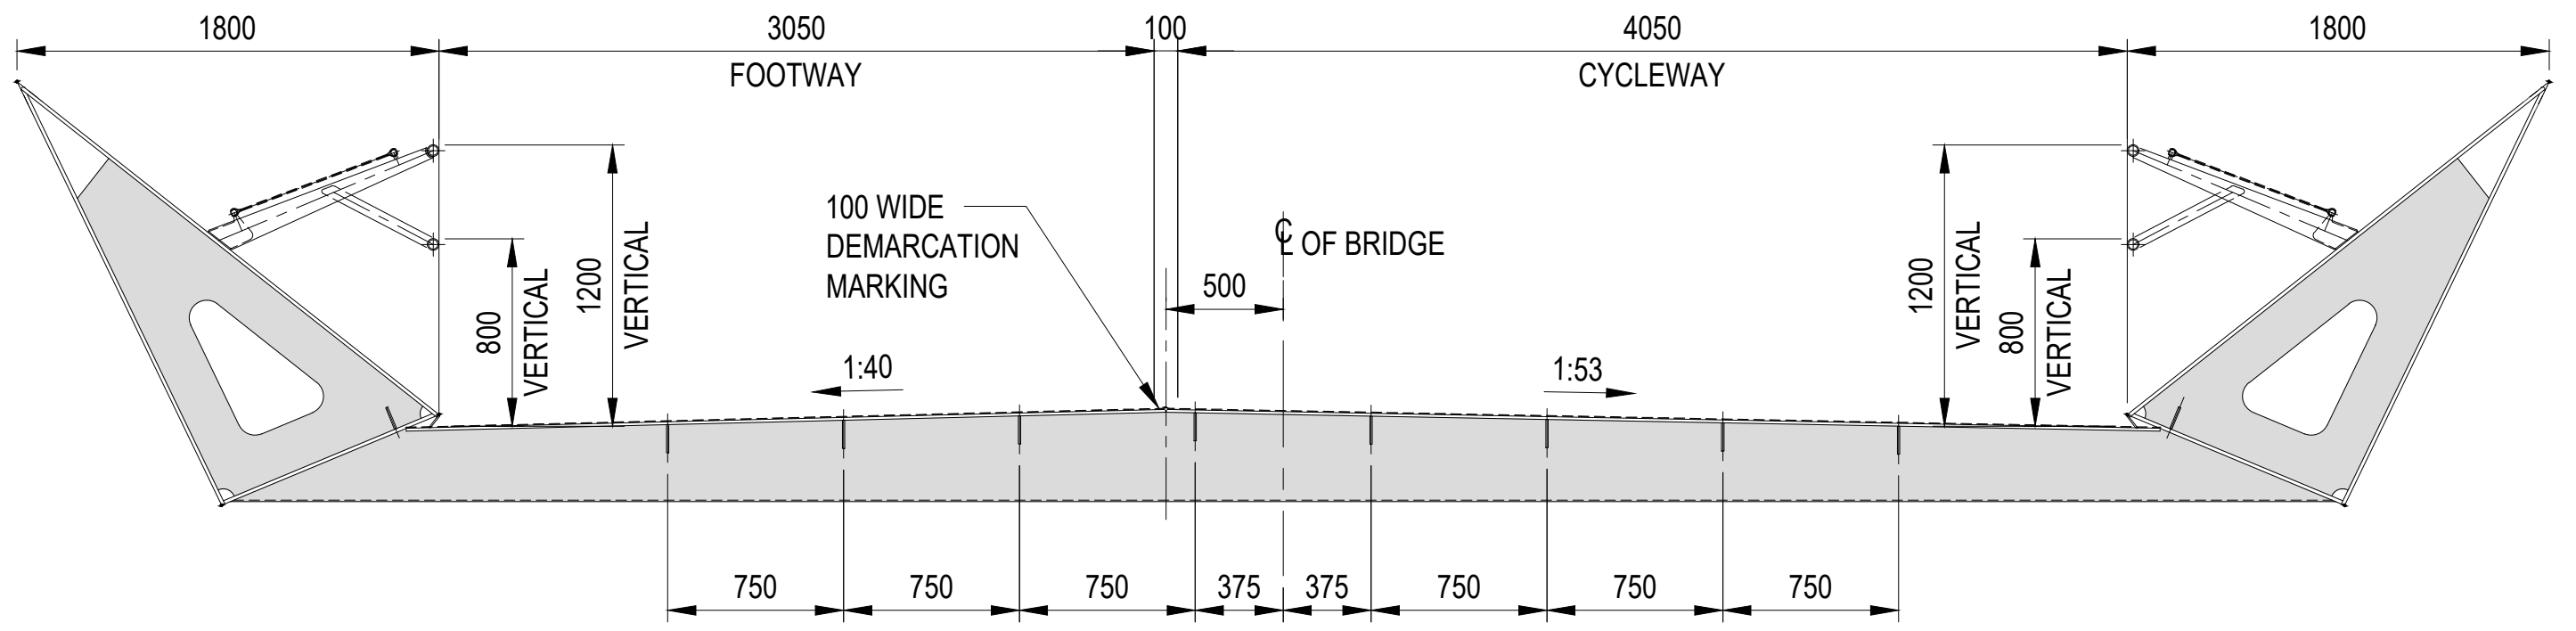

TYPICAL CROSS SECTION (ii)
(TAKEN AT MID CENTRAL SPAN - SHOWING 'WING UP' CONDITION)